



IF IN DOUBT, ASK.



Design copyright © 2004 MoonBurst Structures. Do not scale from this drawing. All dimensions in millimeters unless otherwise stated. Reading and fabrication to be undertaken in accordance with the national standard specification. Testing in accordance with Table 1 Acceptance Table 2.

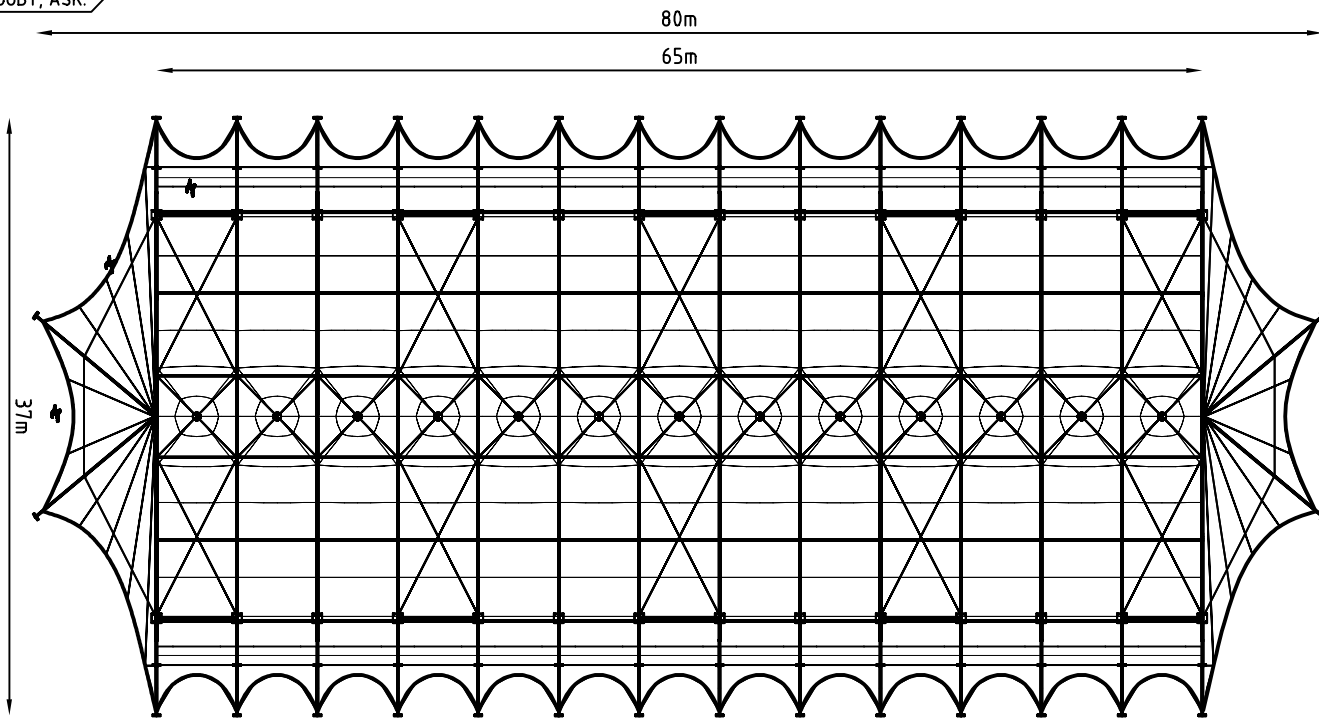


Total Internal area = 2160m<sup>2</sup>

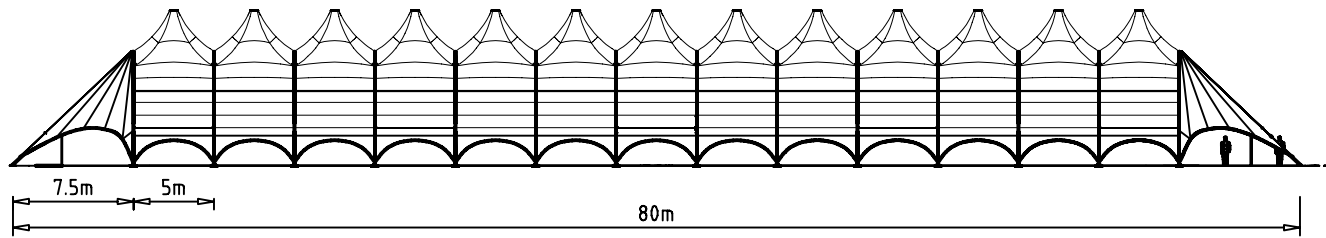

# MoonBurst Concert Structure.

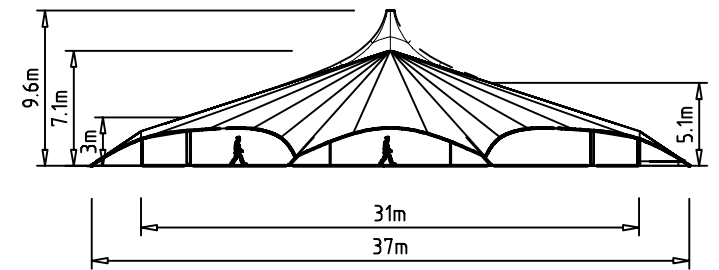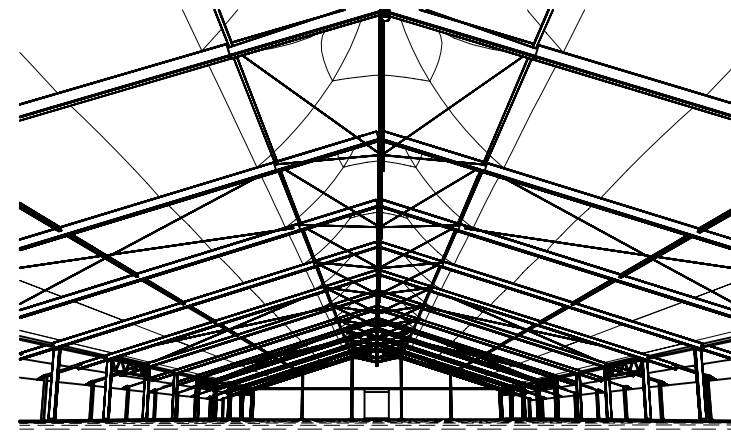

Internal length:	65 meters	213 feet	External length:	80 meters	262.4 feet	Typical capacities	13 modules:
Internal width:	31 meters	101.6 feet	External width:	37 meters	121 feet	Theater	2015 people
Internal height:	7.1 meters	23 feet	External height:	9.6 meters	31.4 feet	Dining	3022 people
Internal Area:	2015 sq. meters	21690 square feet	External Area:	2420 sq. meters	26048 square feet	Dance	4030 people

Revision Description		Revision Date	
Phone: <a href="mailto:info@moonburststructures.com">info@moonburststructures.com</a>			
Title 1 MoonBurst Triplex		Title 2 Concert Structure	
 tel : +44 (0) 845 300 99 33 email : moonburststructures.com		Drawn by CMiddleton	Date 13-02-06
Project 078		Scale nts	Drawing No. 001A
		Sheet No. 1 of 2	